

Page One



LAKEVILLE ROUTE 79 (RHODE ISLAND ROAD/MYRICKS STREET)

STATE	FED. AID PROJ. NO.	SHEET NO.	TOTAL SHEETS
MA	-	1	3
PROJECT FILE NO.		606715	

PRELIMINARY RIGHT OF WAY PERMANENT EASEMENT AND TAKING LOCATION PLAN

LEGEND

TOWN TAKING		TOTAL AREA=8,420± S.F.
PERMANENT EASEMENT		TOTAL AREA=12,720± S.F.
PERM. UTILITY EASEMENT		TOTAL AREA=43,960± S.F.

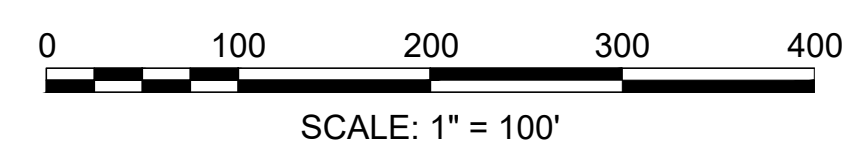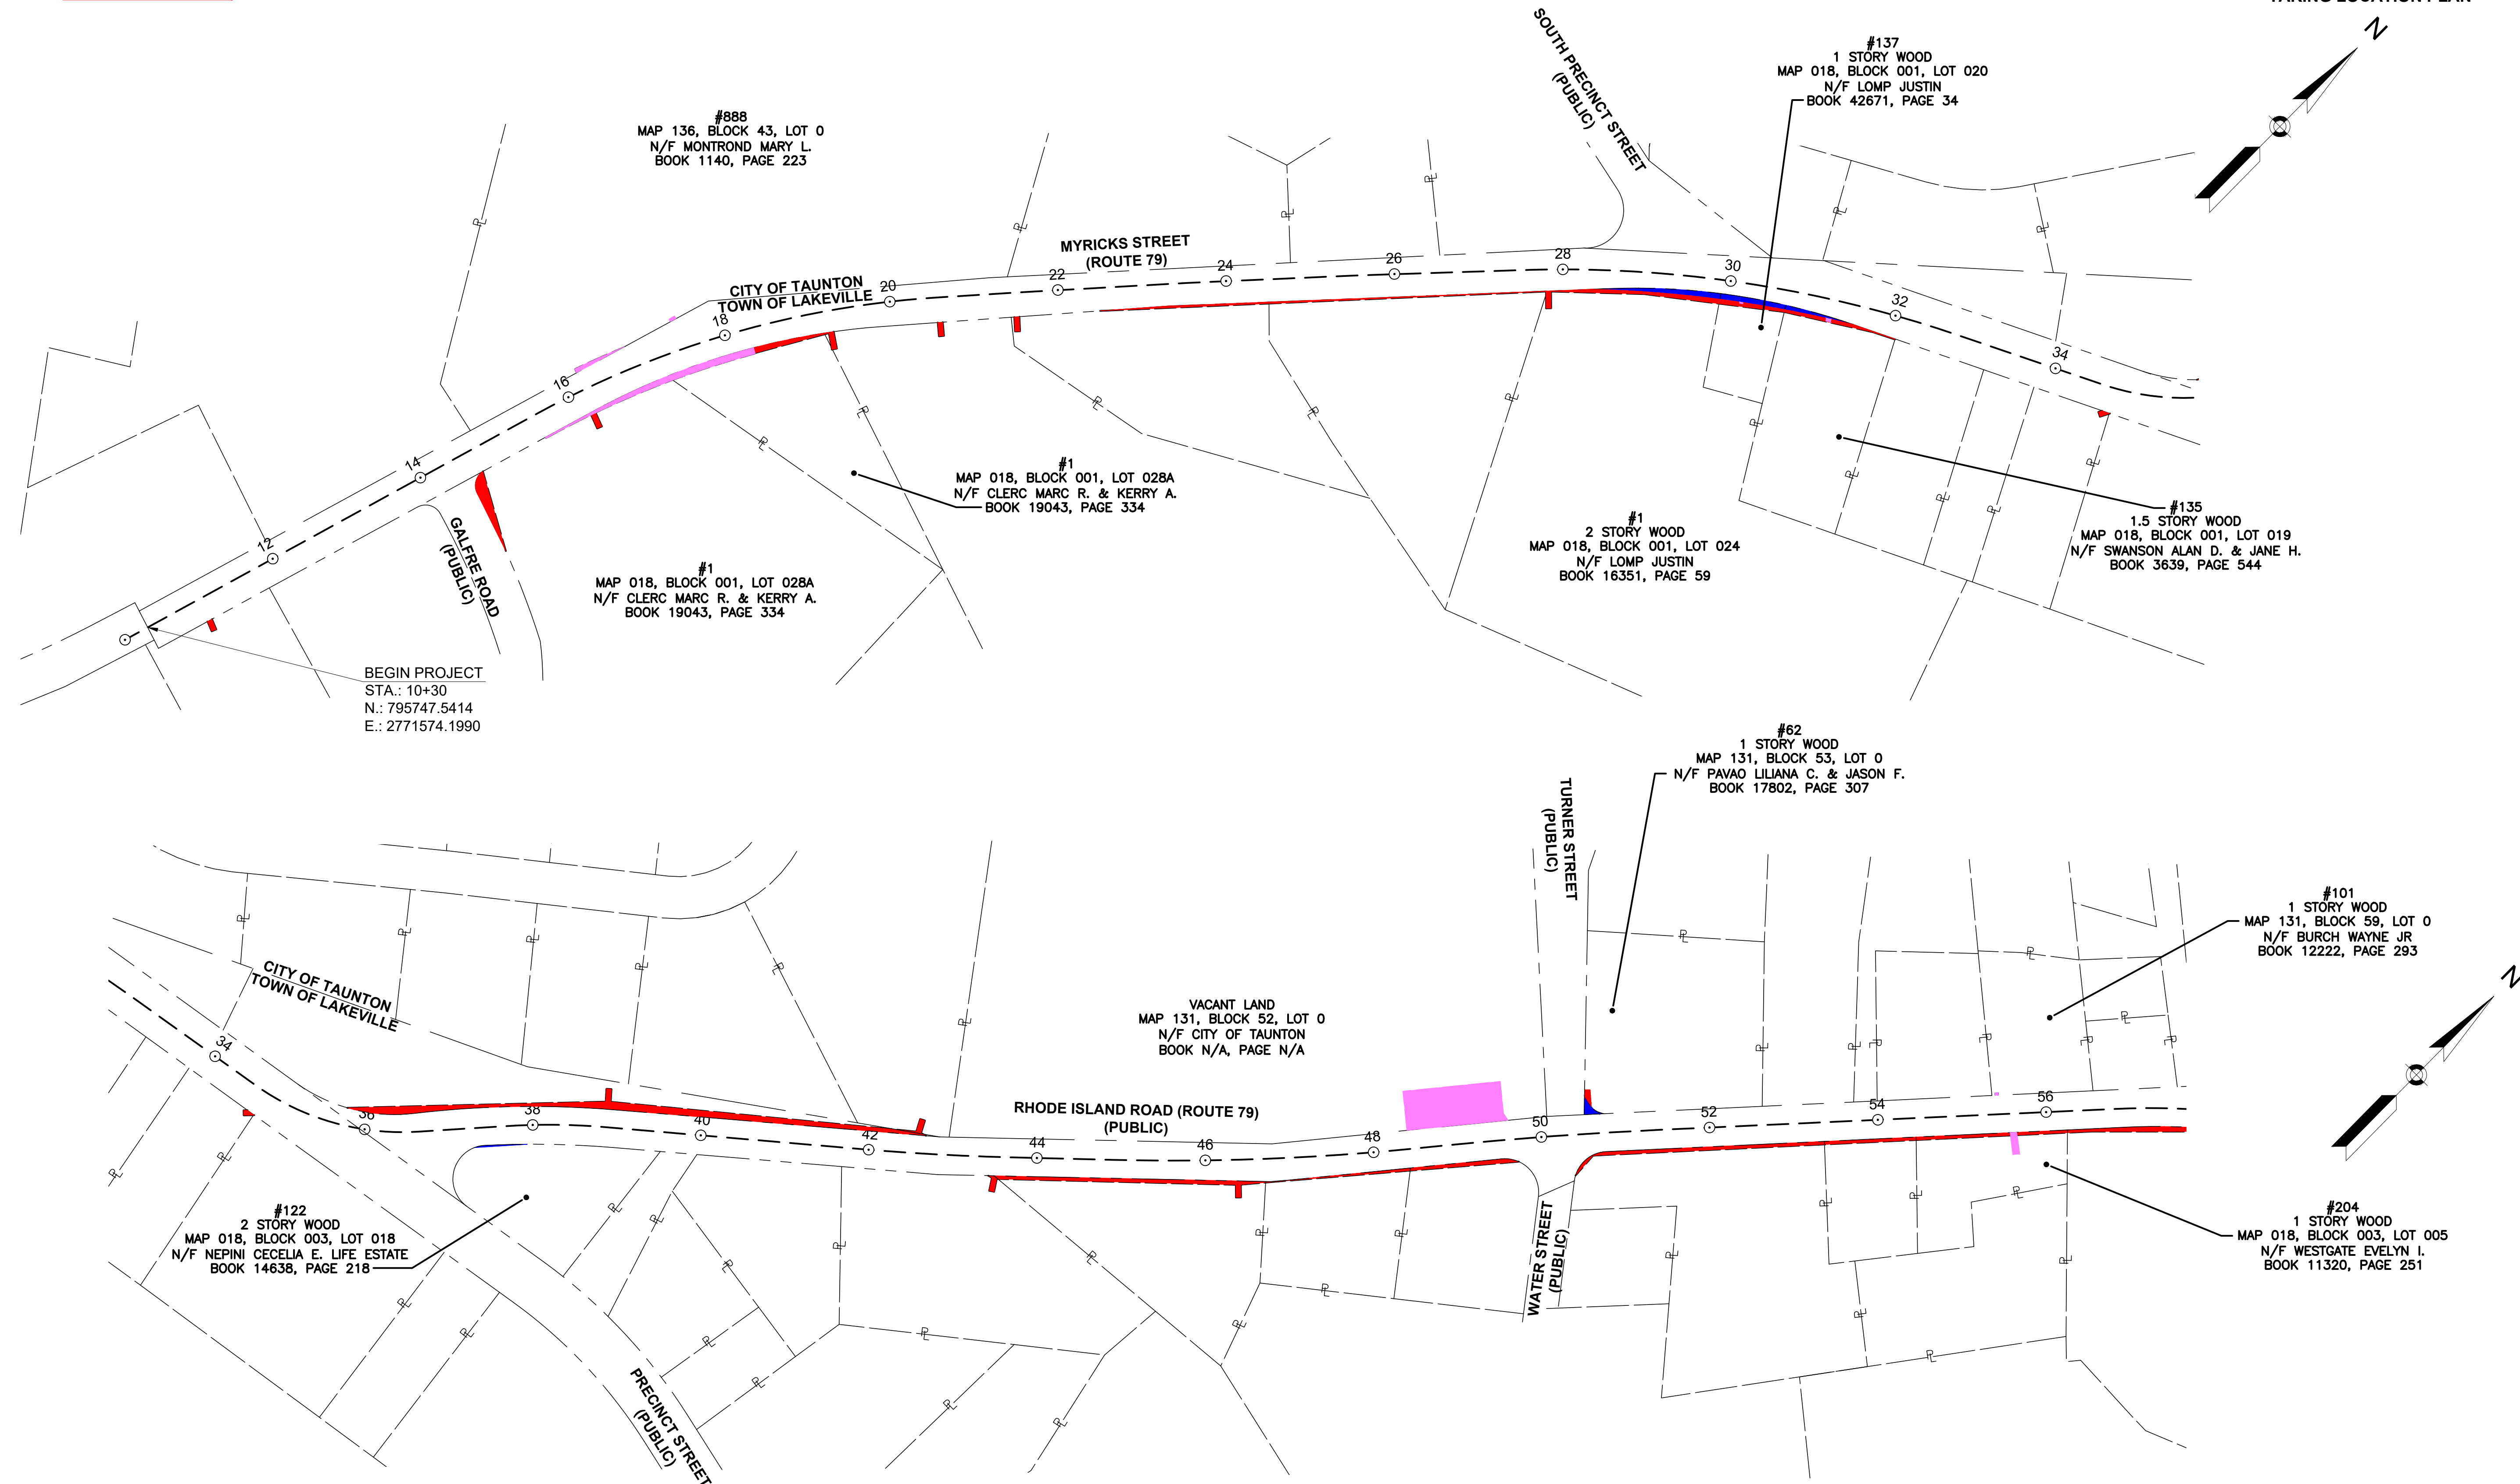

Page Two


LAKEVILLE ROUTE 79 (RHODE ISLAND ROAD/MYRICKS STREET)

STATE	FED. AID PROJ. NO.	SHEET NO.	TOTAL SHEETS
MA	-	2	3
PROJECT FILE NO.		606715	


PRELIMINARY RIGHT OF WAY PERMANENT EASEMENT AND TAKING LOCATION PLAN

LEGEND

- TOWN TAKING
- PERMANENT EASEMENT
- PERM. UTILITY EASEMENT

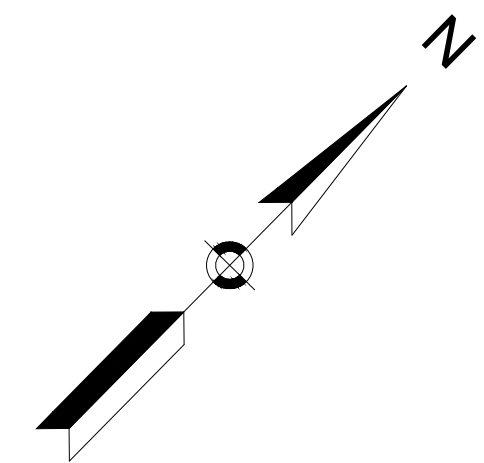


#183
LEBARON HILLS COUNTRY CLUB
MAP 026, BLOCK 001, LOT 005
N/F ASSAWOMPSETT GOLF CO. LLC.
BOOK 18954, PAGE 203

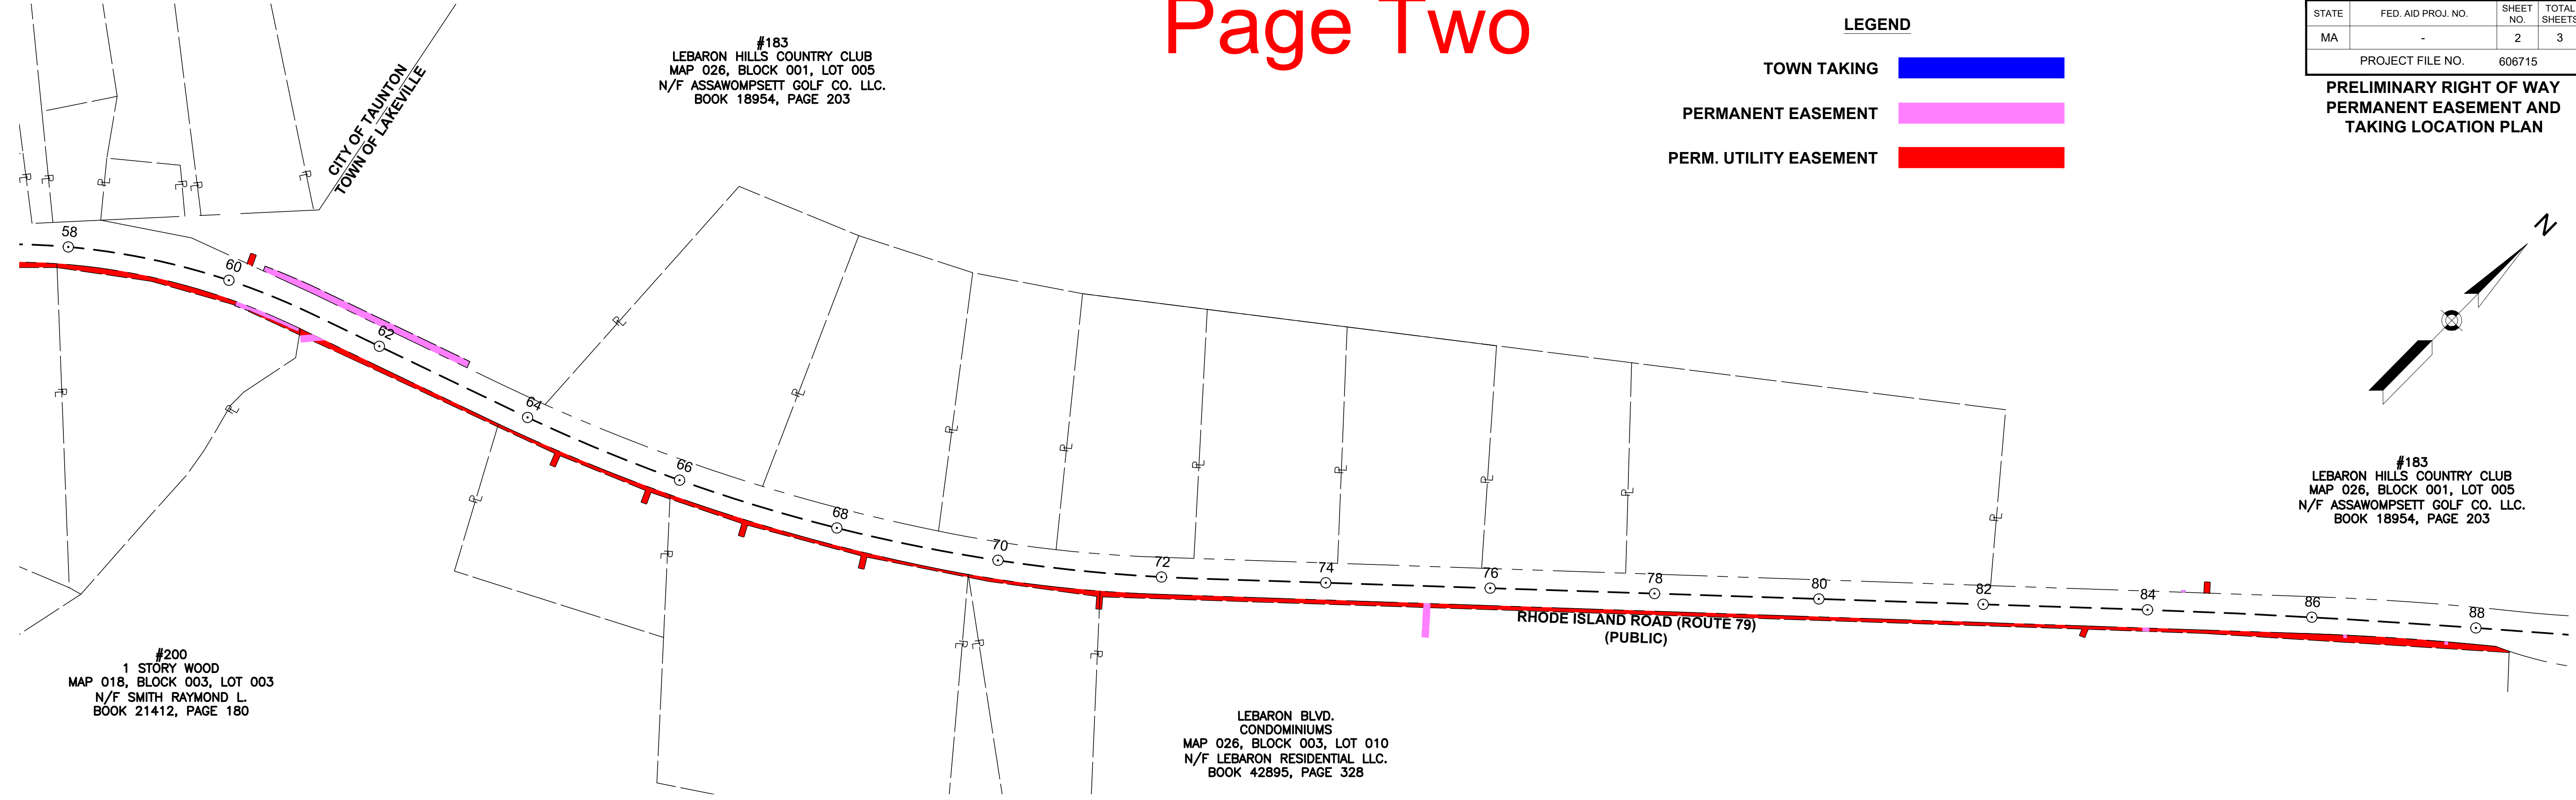

#183
LEBARON HILLS COUNTRY CLUB
MAP 026, BLOCK 001, LOT 005
N/F ASSAWOMPSETT GOLF CO. LLC.
BOOK 18954, PAGE 203

#200
1 STORY WOOD
MAP 018, BLOCK 003, LOT 003
N/F SMITH RAYMOND L.
BOOK 21412, PAGE 180

LEBARON BLVD.
CONDOMINIUMS
MAP 026, BLOCK 003, LOT 010
N/F LEBARON RESIDENTIAL LLC.
BOOK 42895, PAGE 328

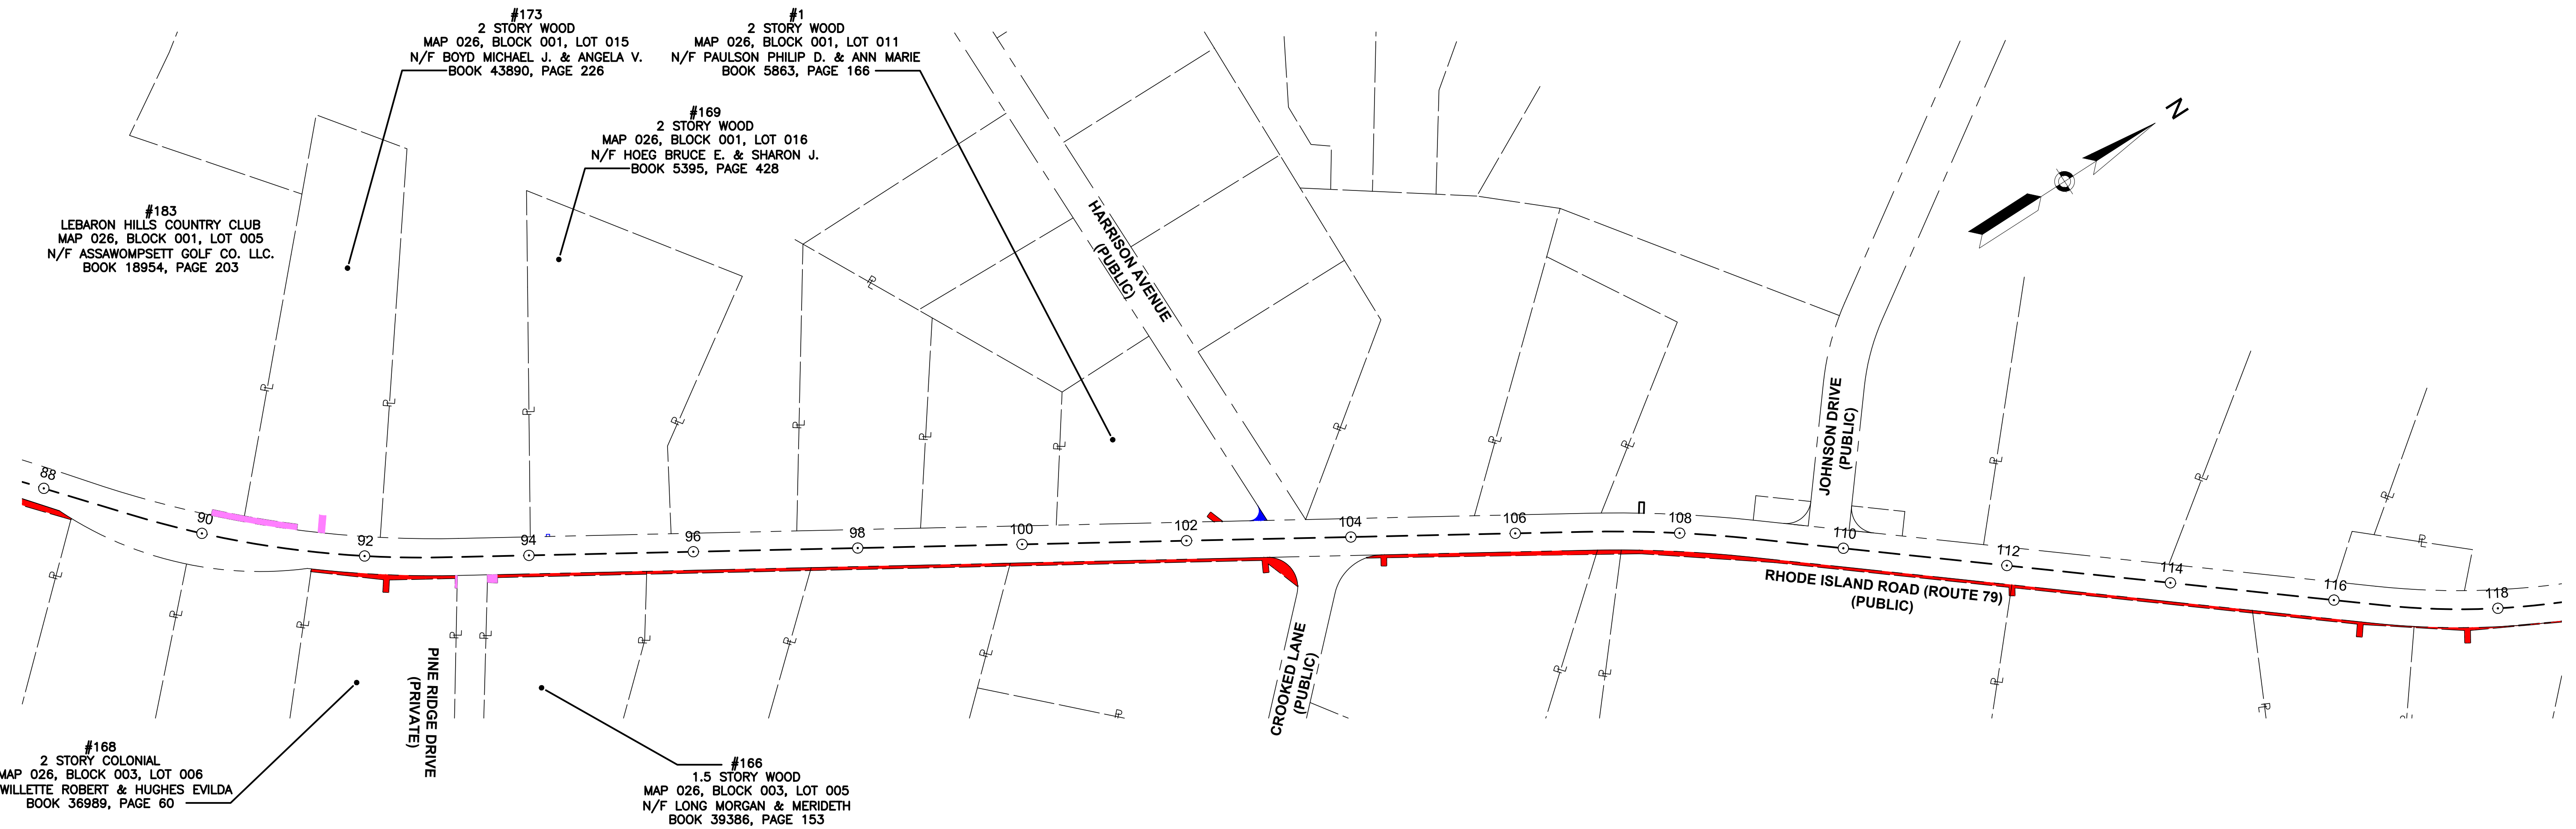

#173
2 STORY WOOD
MAP 026, BLOCK 001, LOT 015
N/F BOYD MICHAEL J. & ANGELA V.
BOOK 43890, PAGE 226


#1
2 STORY WOOD
MAP 026, BLOCK 001, LOT 011
N/F PAULSON PHILIP D. & ANN MARIE
BOOK 5863, PAGE 166

#169
2 STORY WOOD
MAP 026, BLOCK 001, LOT 016
N/F HOEG BRUCE E. & SHARON J.
BOOK 5395, PAGE 428

#183
LEBARON HILLS COUNTRY CLUB
MAP 026, BLOCK 001, LOT 005
N/F ASSAWOMPSETT GOLF CO. LLC.
BOOK 18954, PAGE 203

#168
2 STORY COLONIAL
MAP 026, BLOCK 003, LOT 006
N/F WILLETTE ROBERT & HUGHES EVILDA
BOOK 36989, PAGE 60

#166
1.5 STORY WOOD
MAP 026, BLOCK 003, LOT 005
N/F LONG MORGAN & MERIDETH
BOOK 39386, PAGE 153

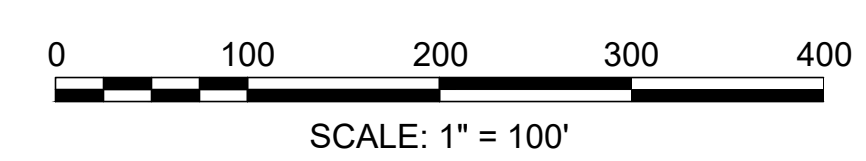


Page Three

LAKEVILLE
ROUTE 79
(RHODE ISLAND ROAD/MYRICKS STREET)


STATE	FED. AID PROJ. NO.	SHEET NO.	TOTAL SHEETS
MA	-	3	3
PROJECT FILE NO.		606715	

PRELIMINARY RIGHT OF WAY
PERMANENT EASEMENT AND
TAKING LOCATION PLAN

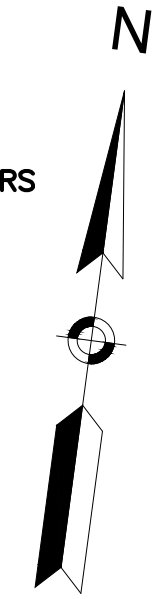

CONTINUED BELOW

CONTINUED ABOVE

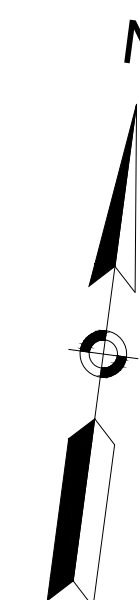

END PROJECT
STA.: 148+22
N.: 806227.2928
E.: 2779545.7274

LEGEND

TOWN TAKING	
PERMANENT EASEMENT	
PERM. UTILITY EASEMENT	

